

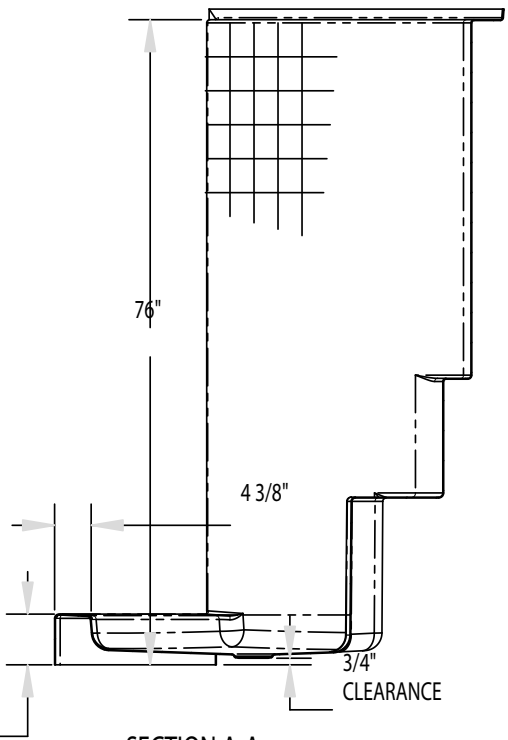
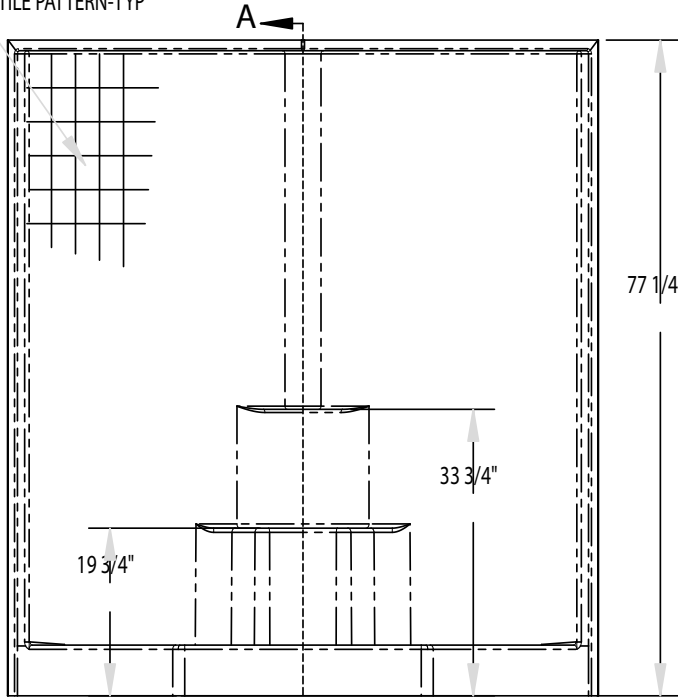


REVISIONS			
REV.	DESCRIPTION	DATE	APPROVED

SIMULATED SMOOTH TILE PATTERN-TYP

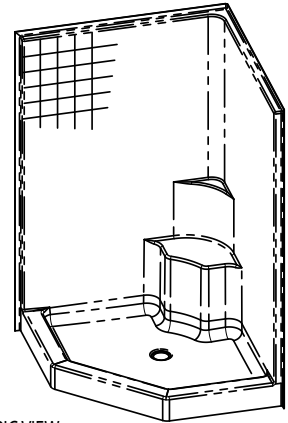

SECTION A-A

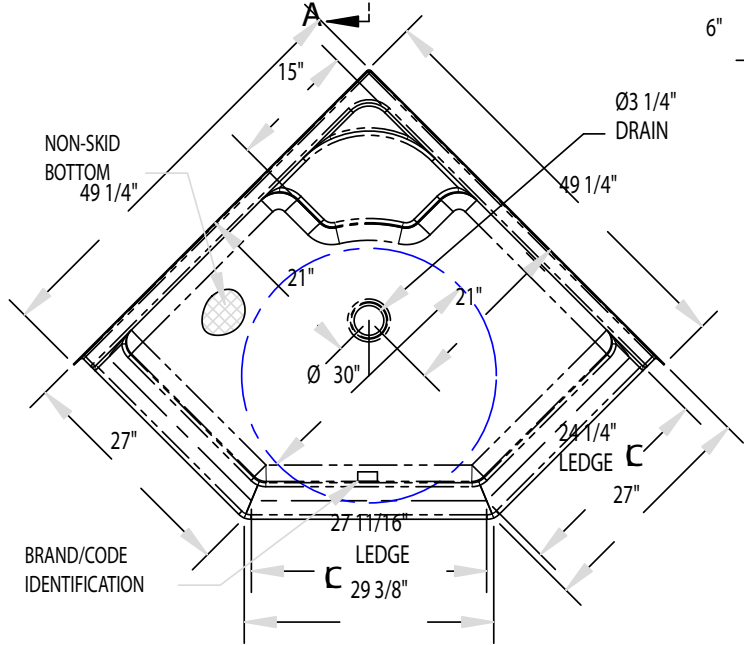

ISOMETRIC VIEW  
(DO NOT SCALE)

UNLESS OTHERWISE SPECIFIED DIMENSIONS ARE IN INCHES. TOLERANCES ARE:  
 FRACTIONS DECIMALS ANGLES  
 ±X/X .XX ±.XX ±X°  
 .XXX ±.XXX  
 MATERIAL  
 FINISH  
 DO NOT SCALE DRAWING

<b>LASCOAT SHOWERS</b>		APPROVALS	DATE
		DRAWN :D. GUEREQUE	10/02
		CHECKED :	
		CUSTOMER	
		CONTRACTOR	

<b>LASCO Bathware</b>		8101 E. Kaiser Bl. Anaheim, CA 92808	
TITLE		Model No. 1482-SNAC 48"x 48"x 76" Neo-angle Shower Unit	
SIZE A	DWG. NO. A-10-1482SNAC-45-0002-S	REV.	
SCALE: 1:20		SHEET 1 OF 2	